




Typical Mounting Locations and Methods

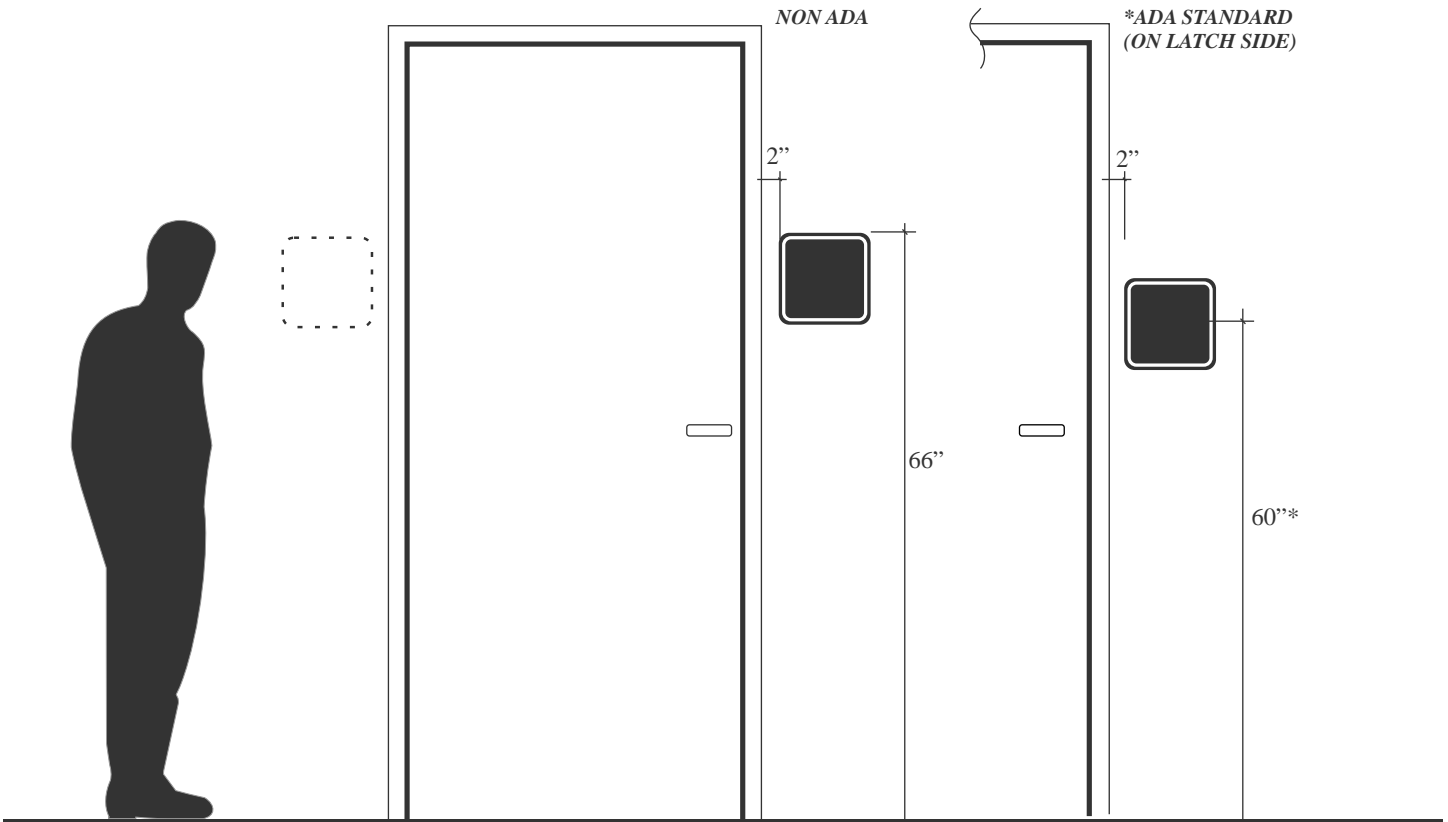

MAIN DIRECTORY

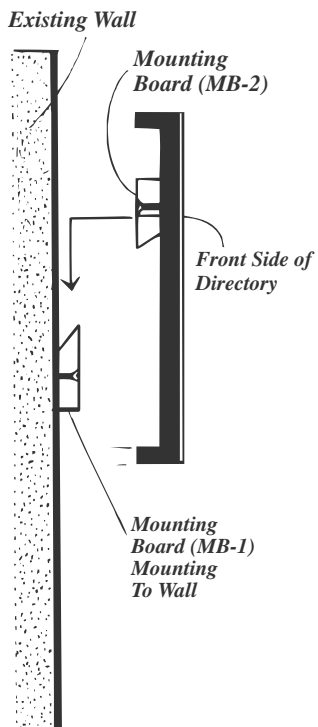

SUSPENDED CEILING

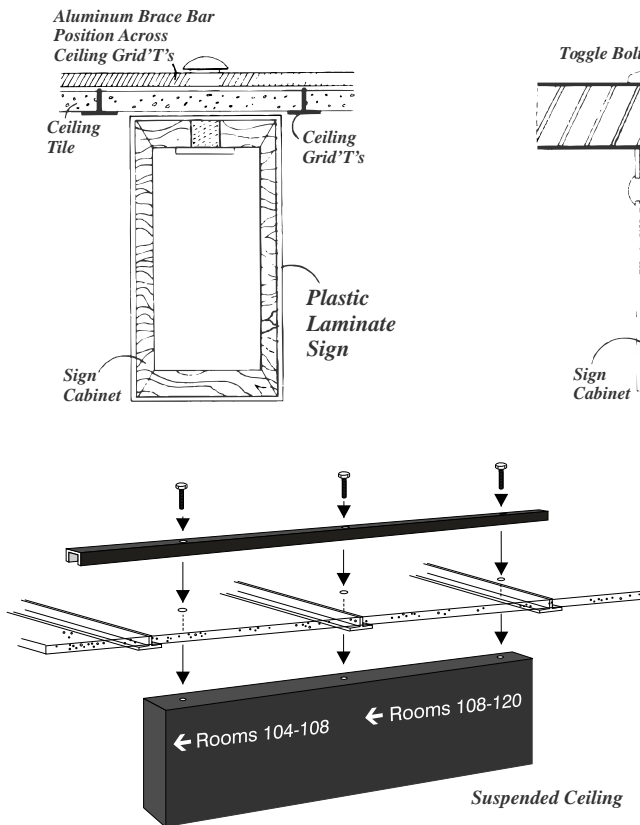

SOLID CEILING

